


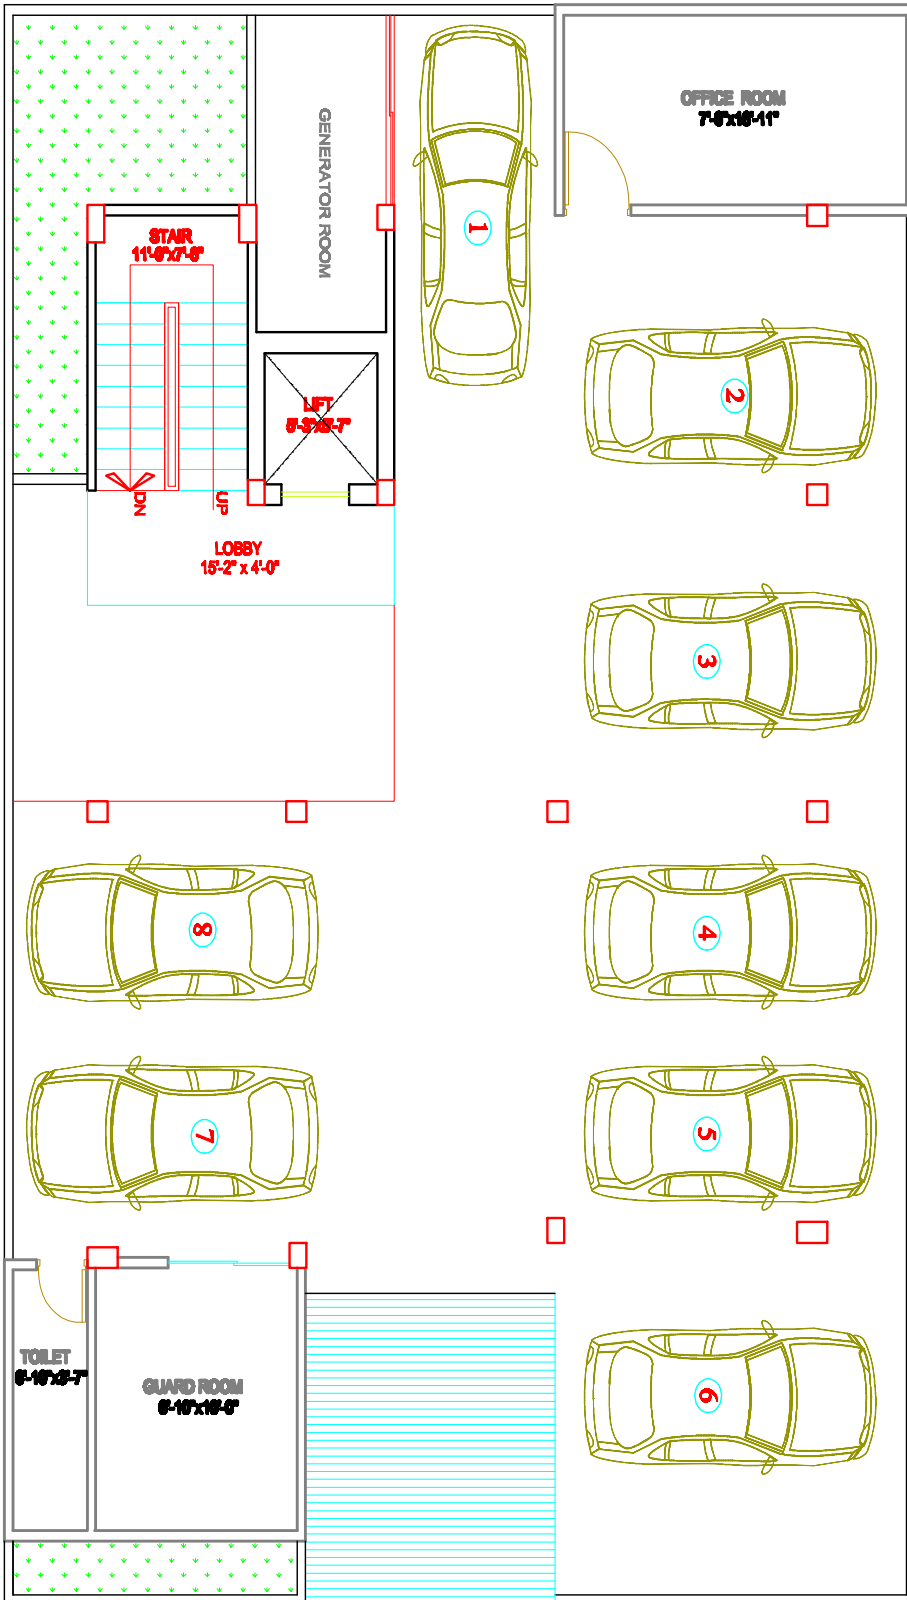

GROUND FLOOR PLAN



40'-0" WIDE ROAD