


 **PARKING FLOOR PLAN**

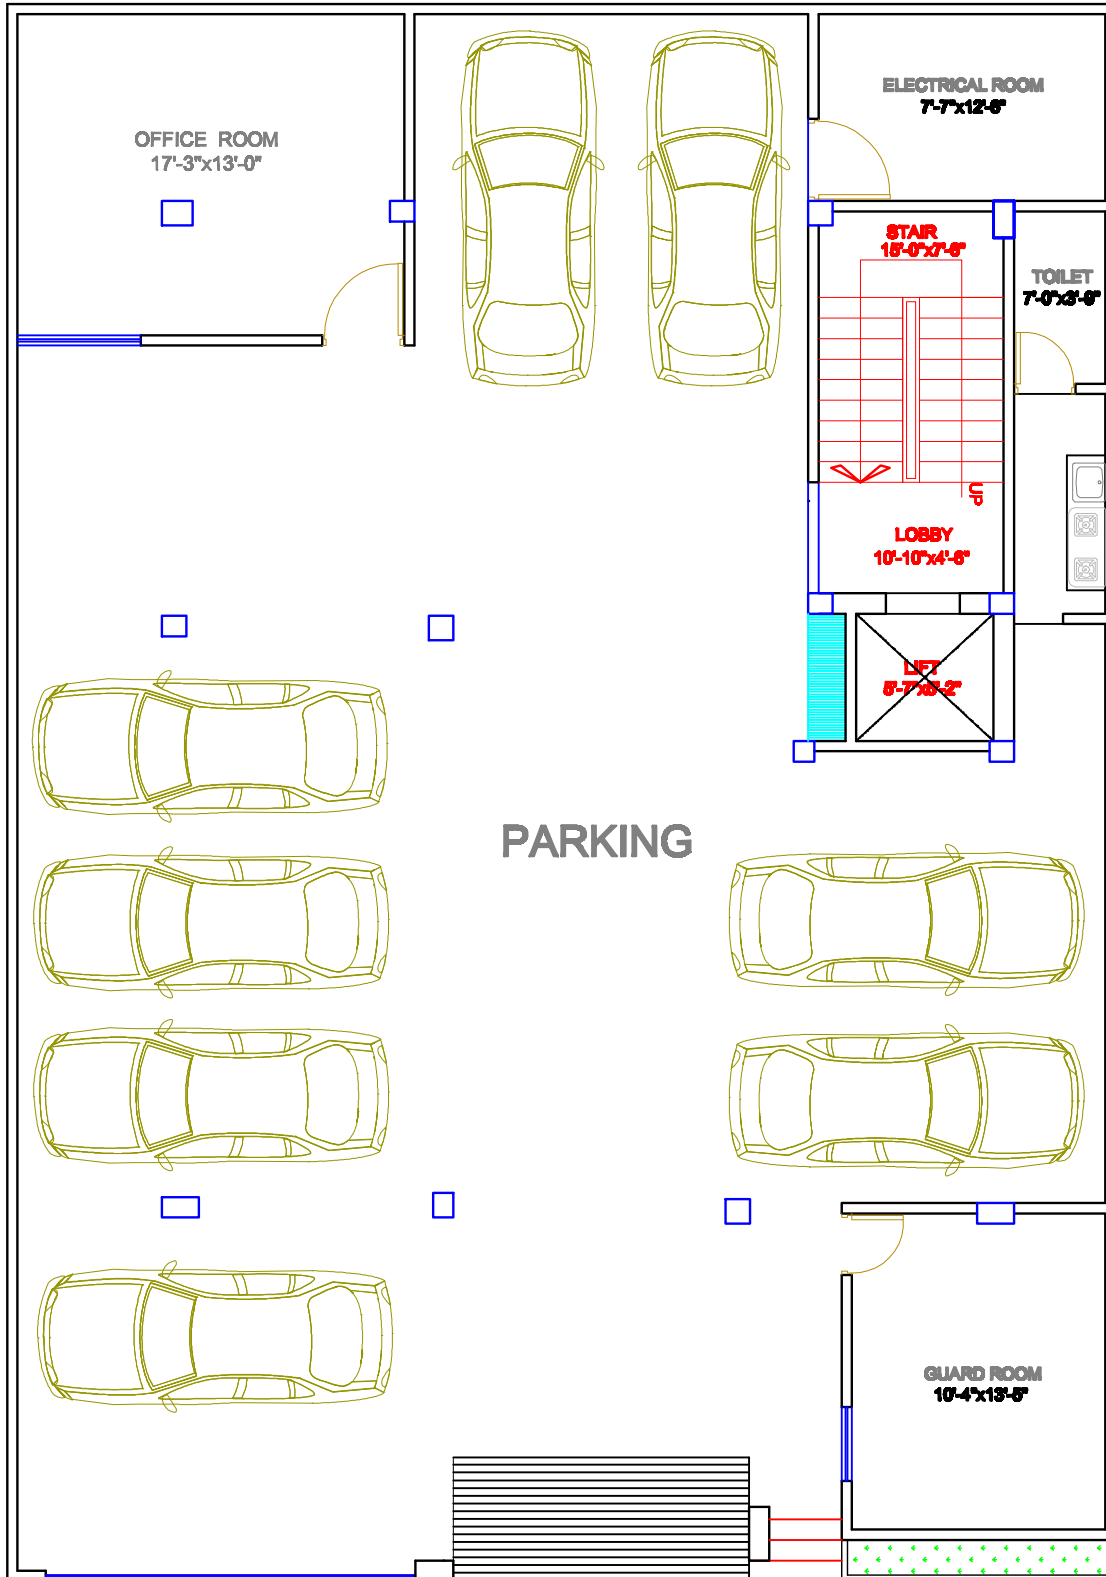

**25'-0" WIDE ROAD**